

Proposed Plans -
Commerical and Residential Units


Mohawk Connection Enclosure
New Glazed 3'x7' Dbl doors;
set back 6'-0" from exist. corner;
existing masonry walls remain
unfinished at interior;
new concrete flr.
(see pg A20 for roof and
exterior elevation)

New Dowlin to
Mohawk Connection


New Glazed
Doors in Metal Frames @
Masonry Openings
with "toothed-in" brick



6'-0" x 7'-0"
Door

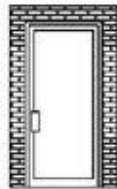

3'-0" x 7'-0"
Door

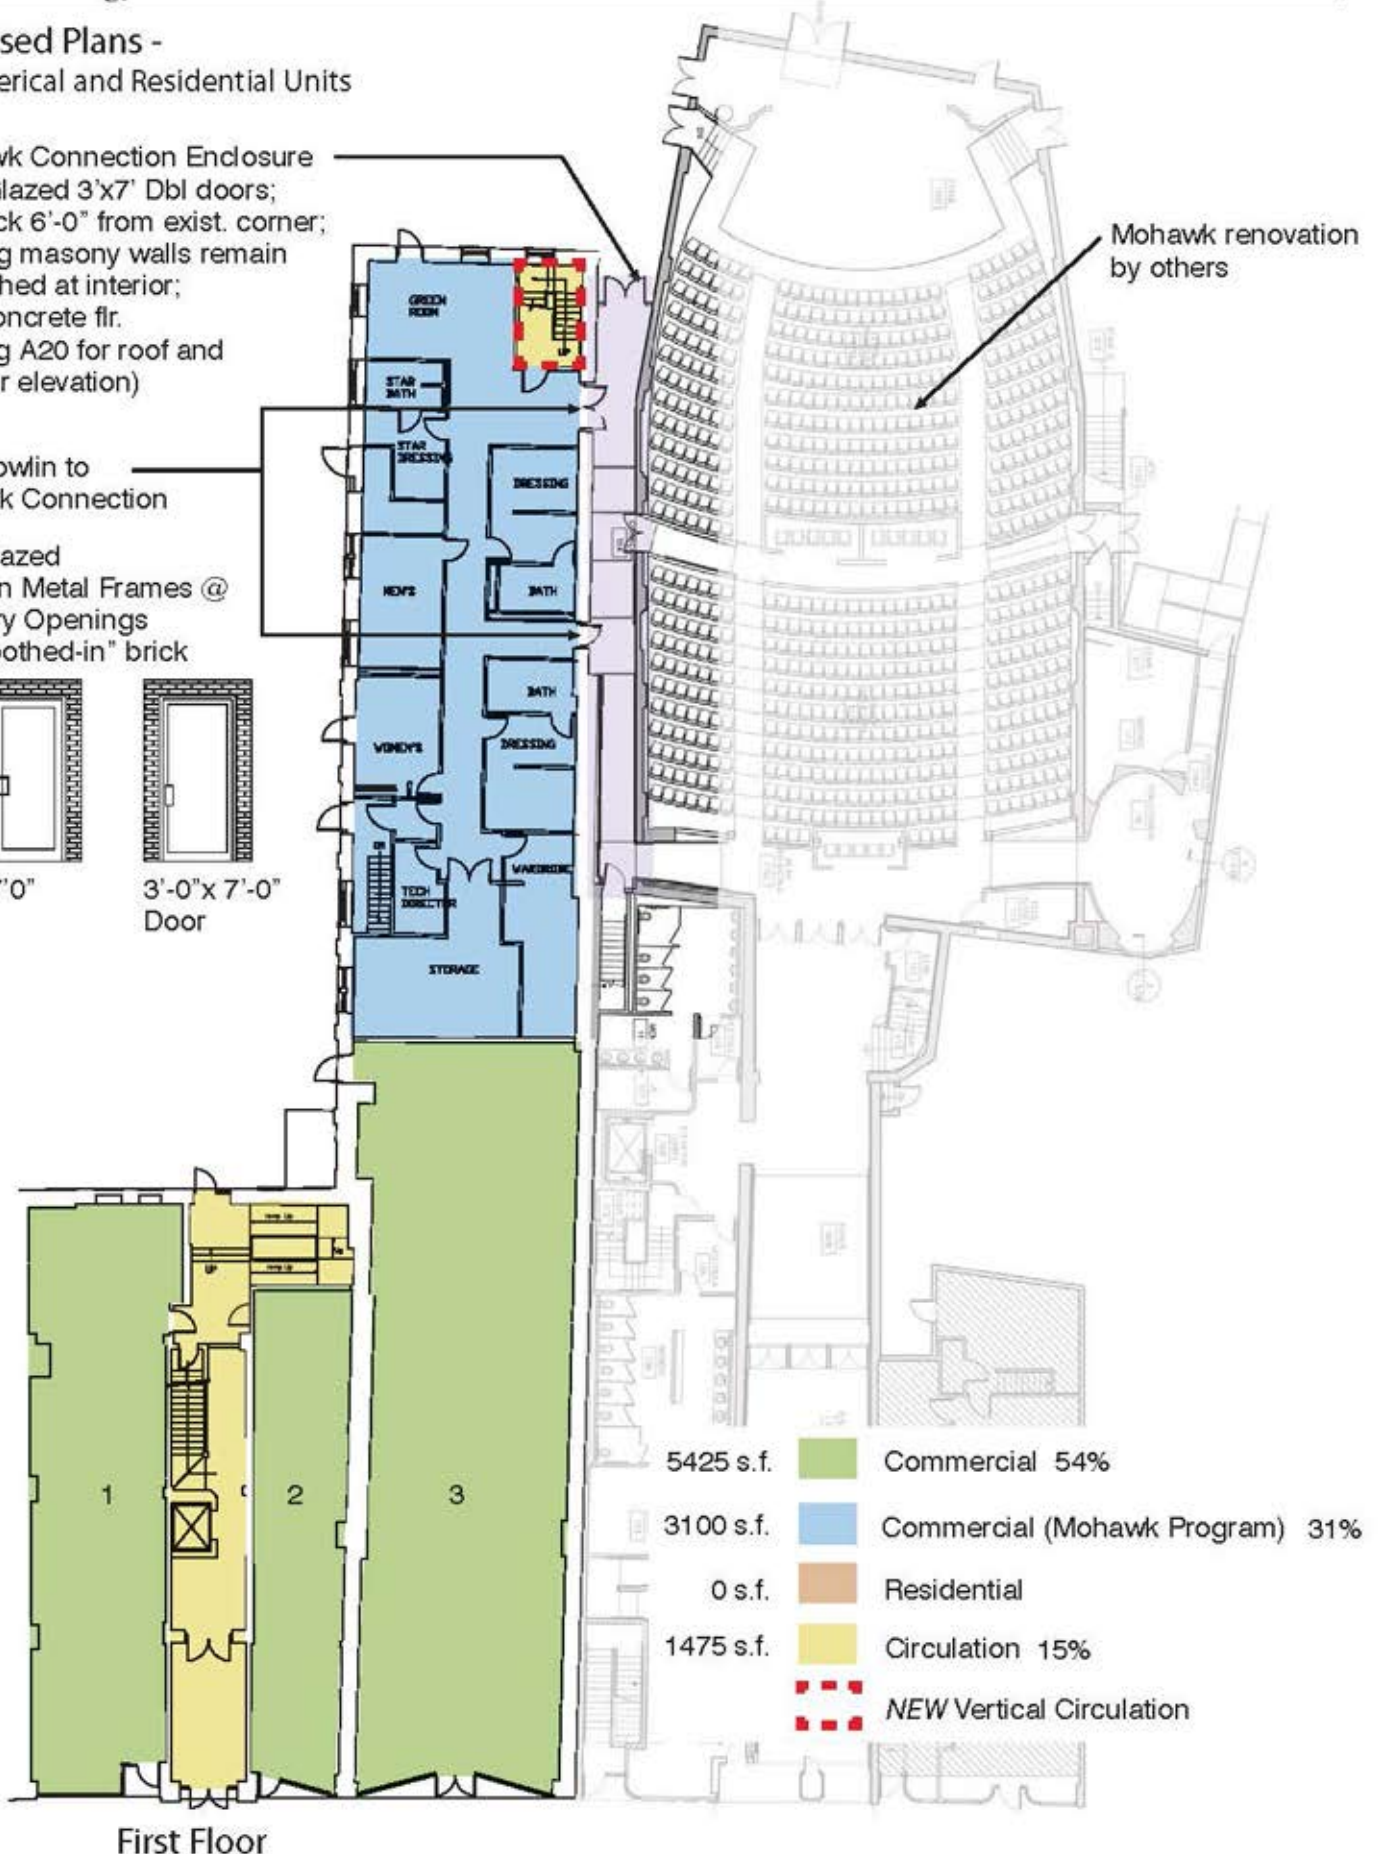

First Floor